





CARTERET COUNTY PUBLIC SCHOOL SYSTEM
EAST CARTERET HIGH SCHOOL; CLASSROOM & ADMINISTRATION ADDITION
FLOOR PLAN - SEPTEMBER 06, 2006

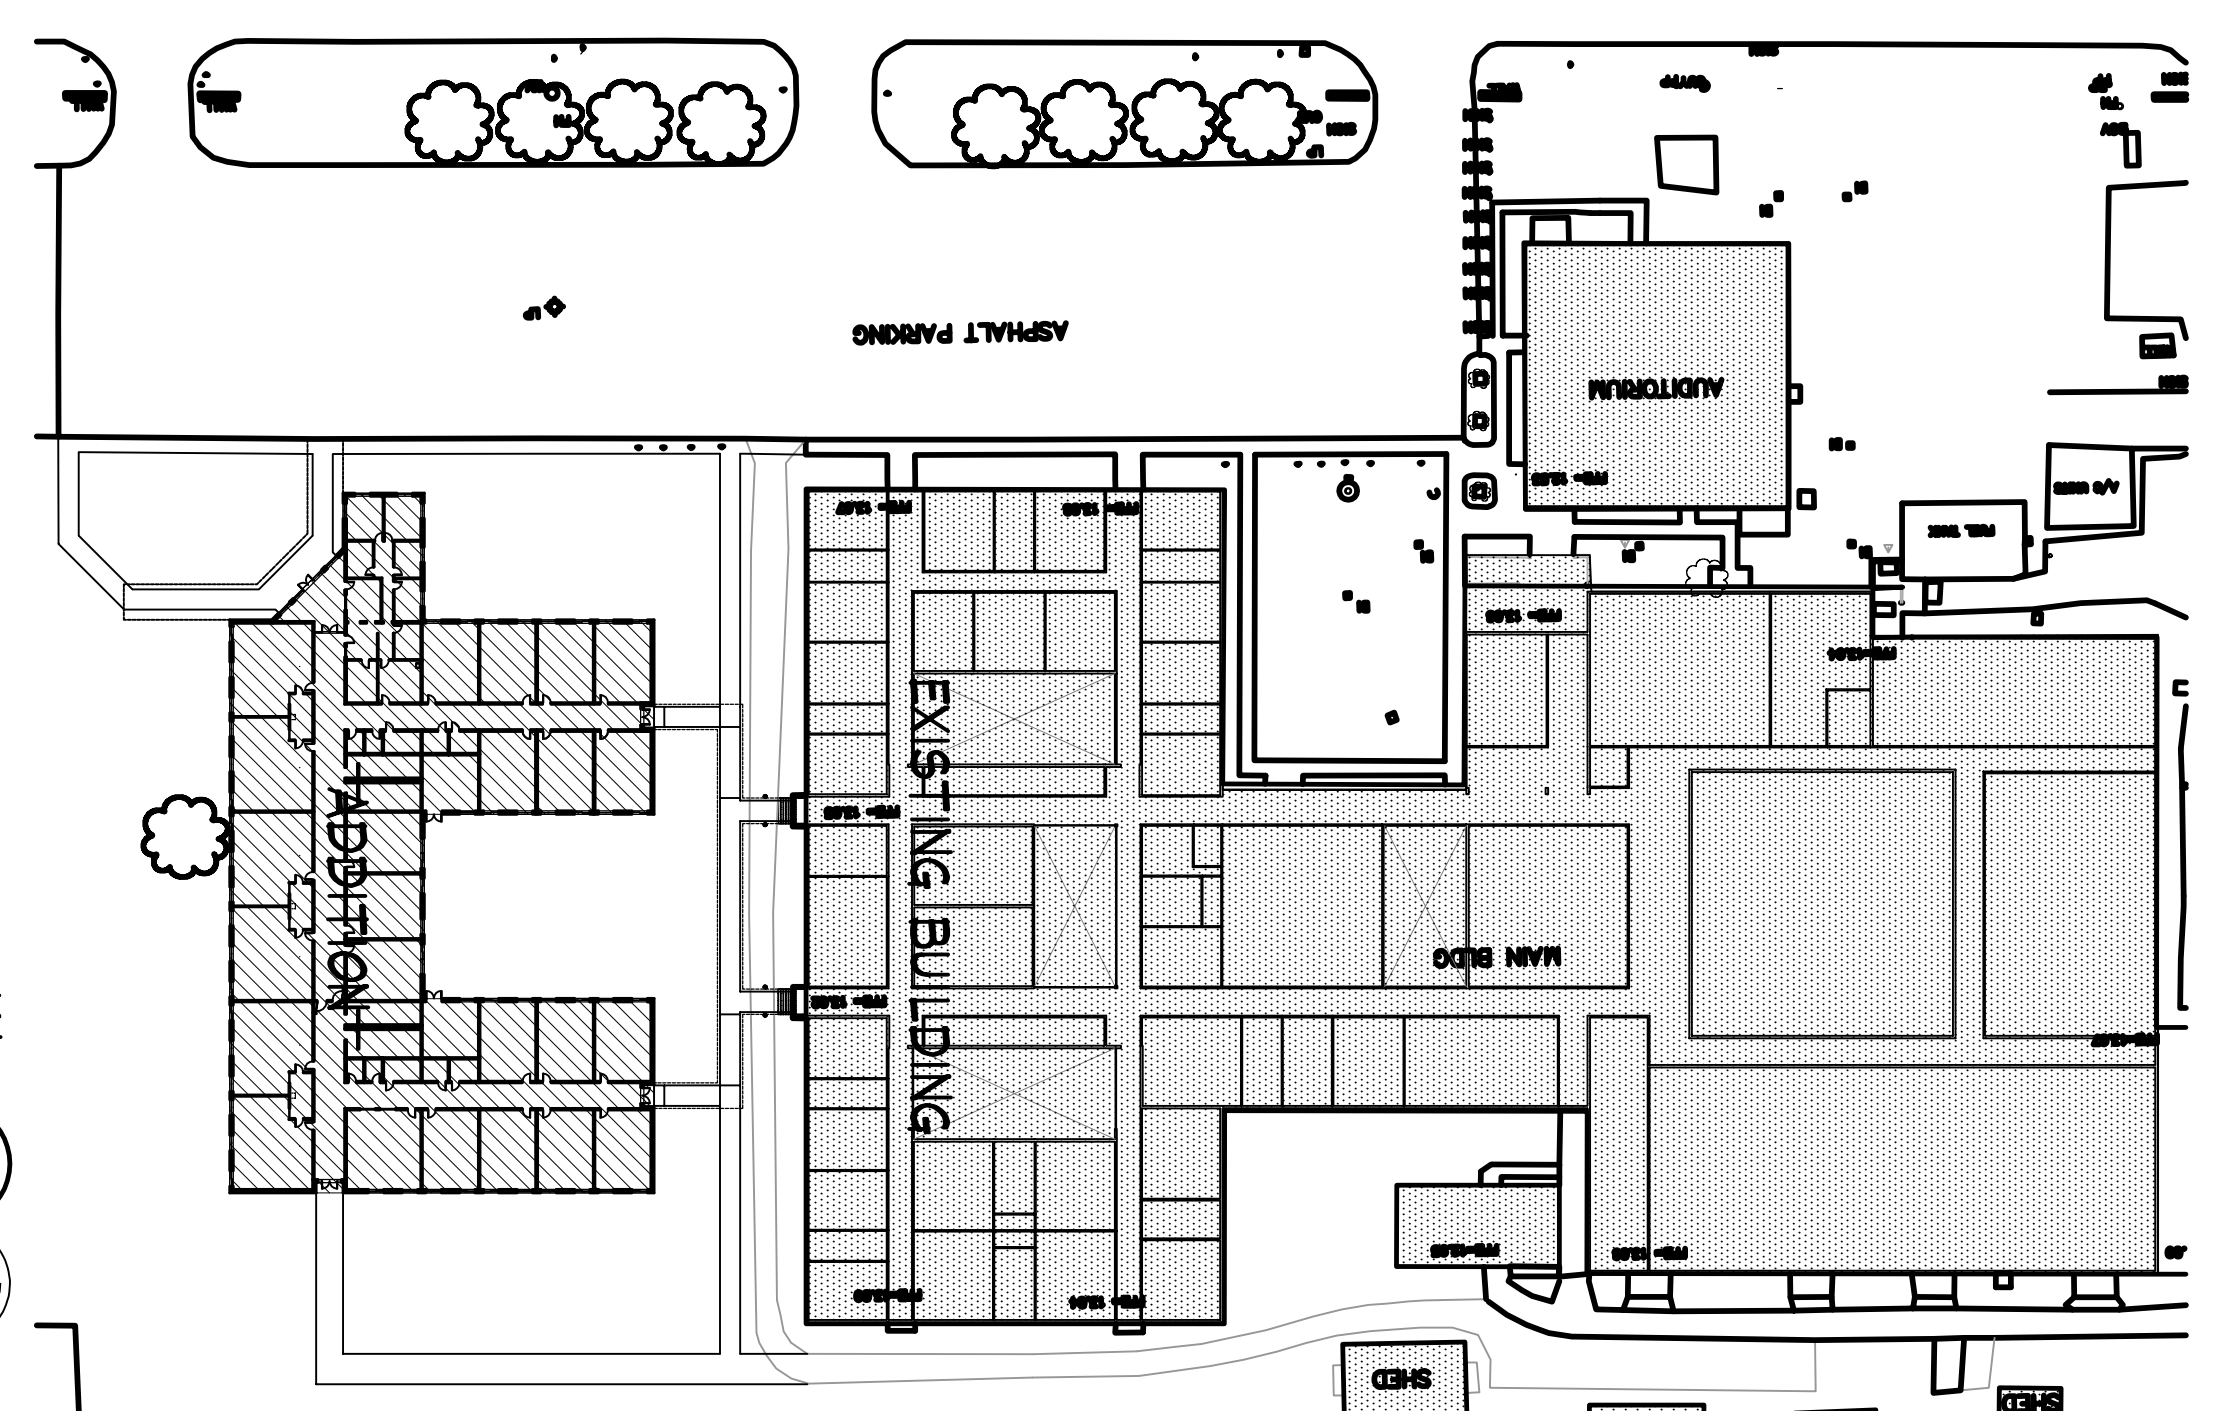

KEY PLAN 2
 NOT TO SCALE
 NORTH

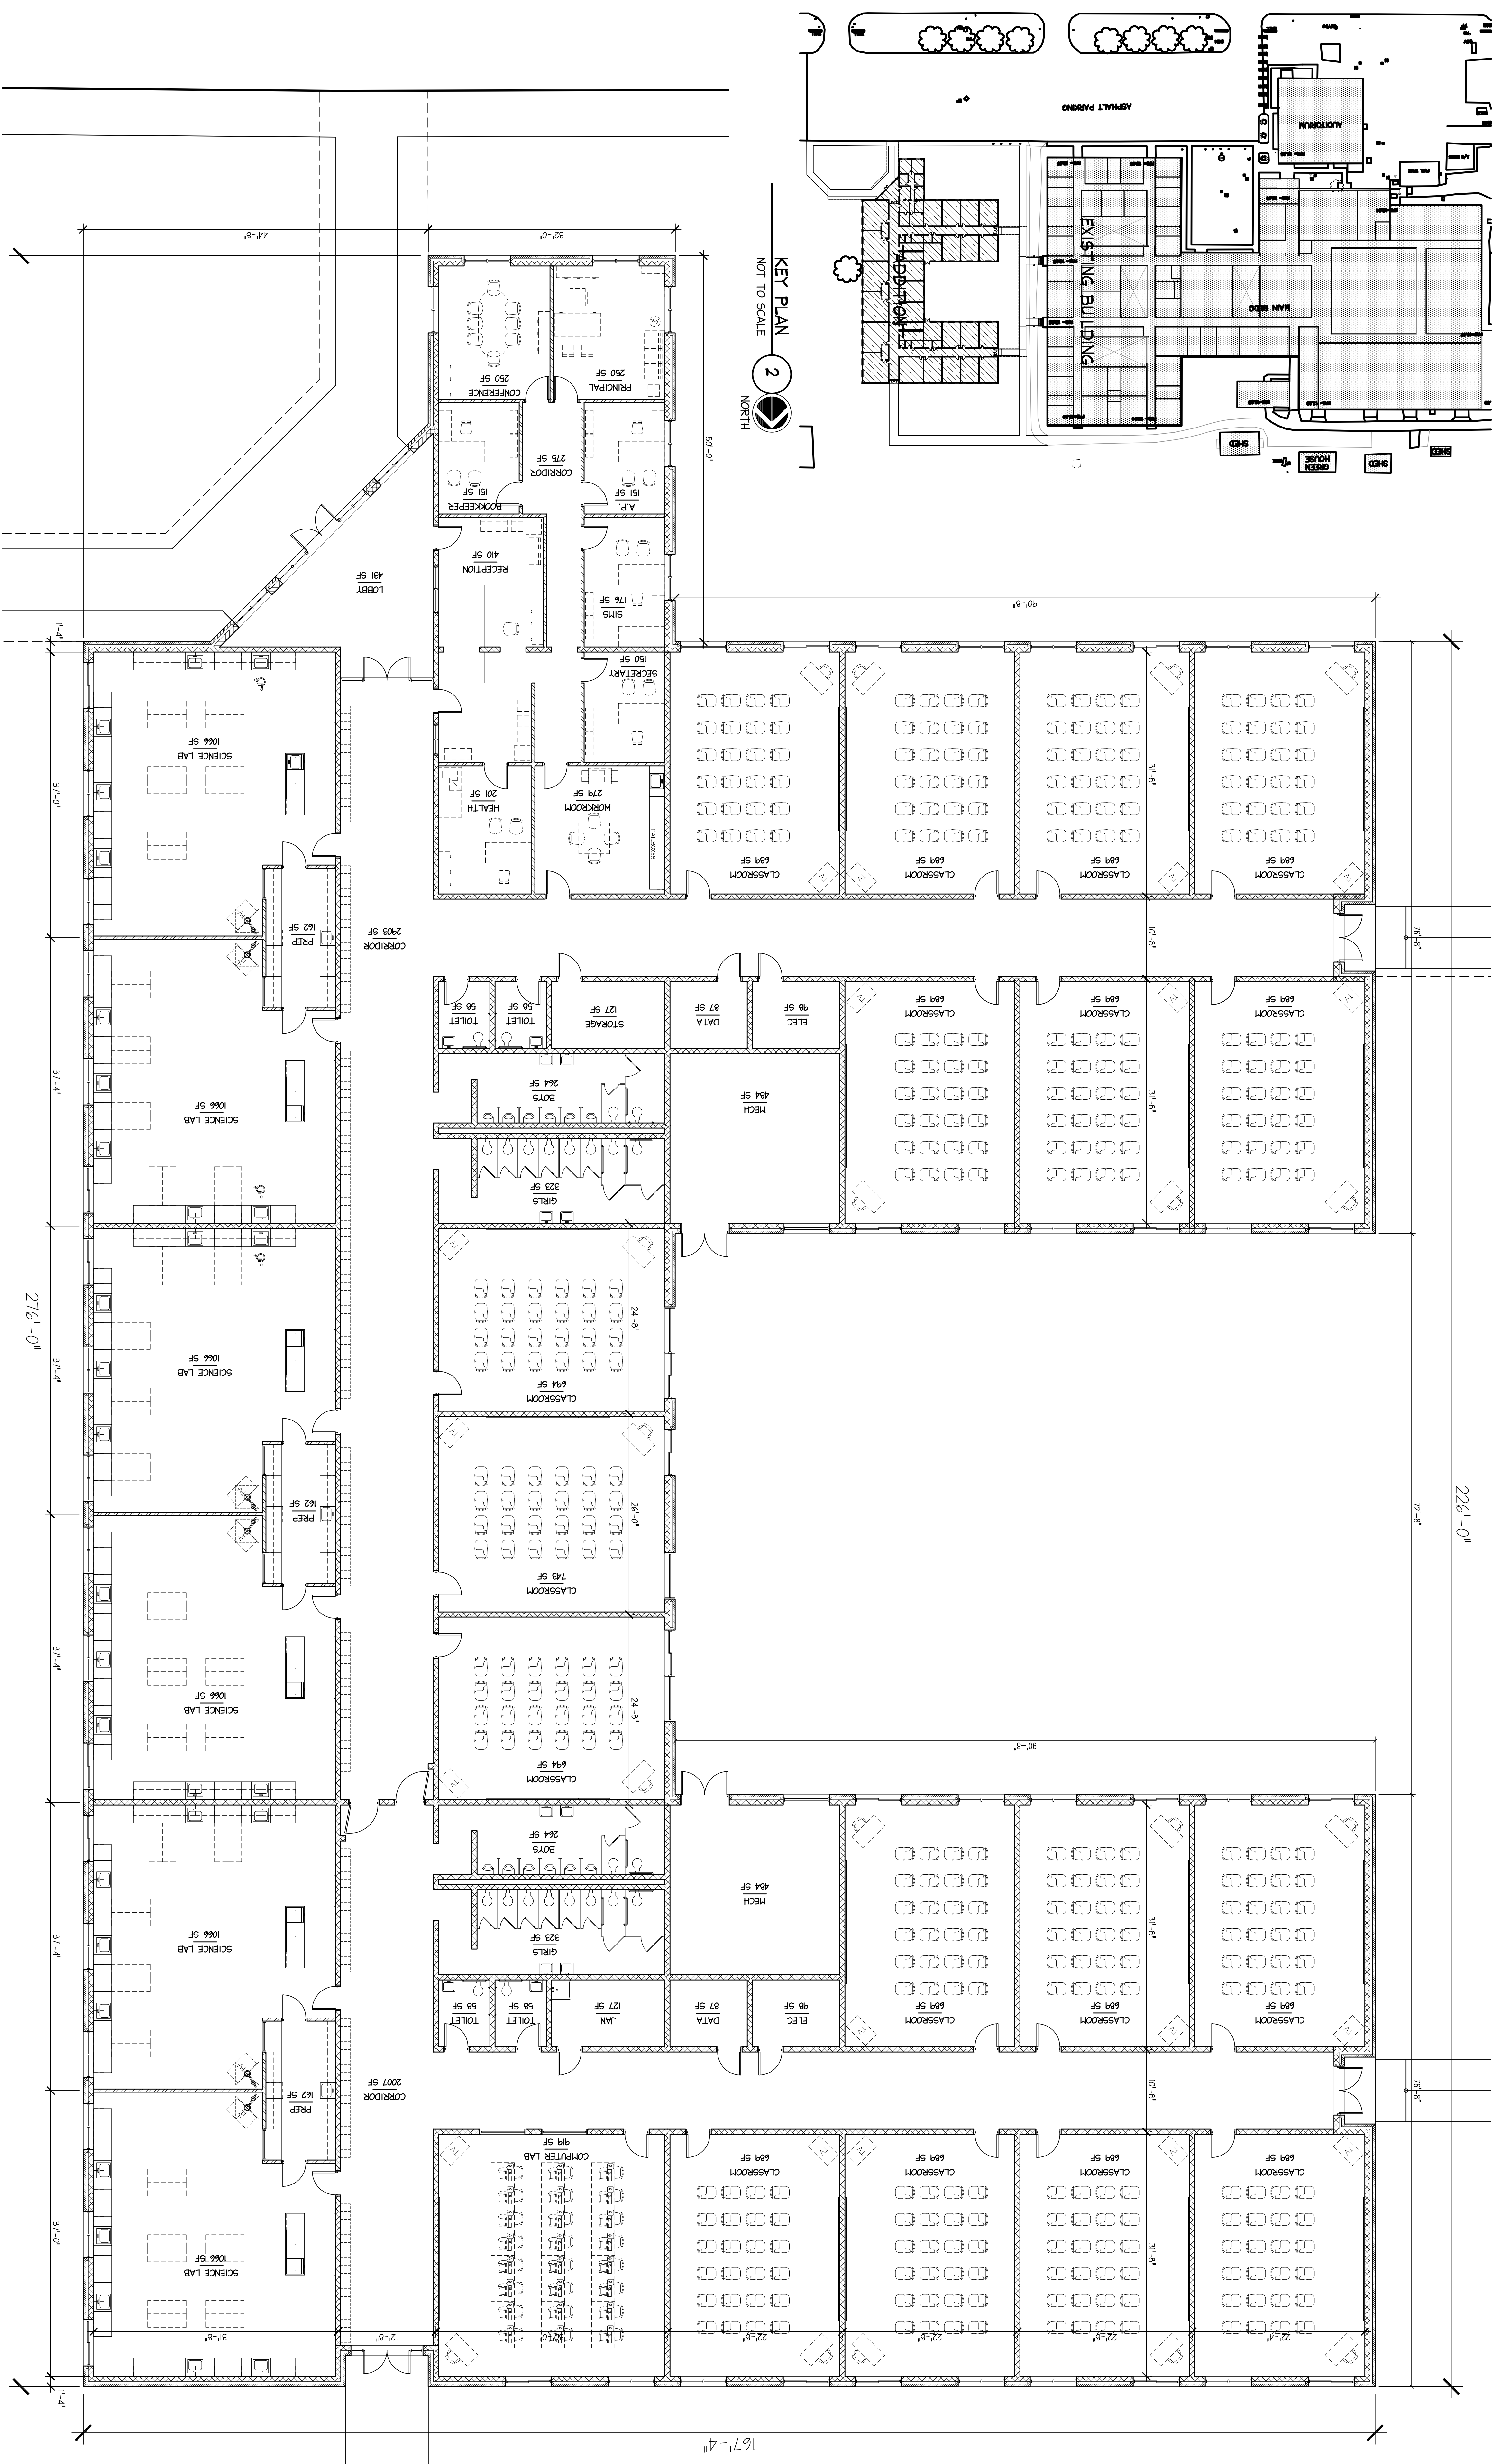

0 4' 8' 16'
 SCALE: 1/8" = 1'-0"

FLOOR PLAN 1